


RINDGE, NEW HAMPSHIRE

NEW IPSWICH, NEW HAMPSHIRE

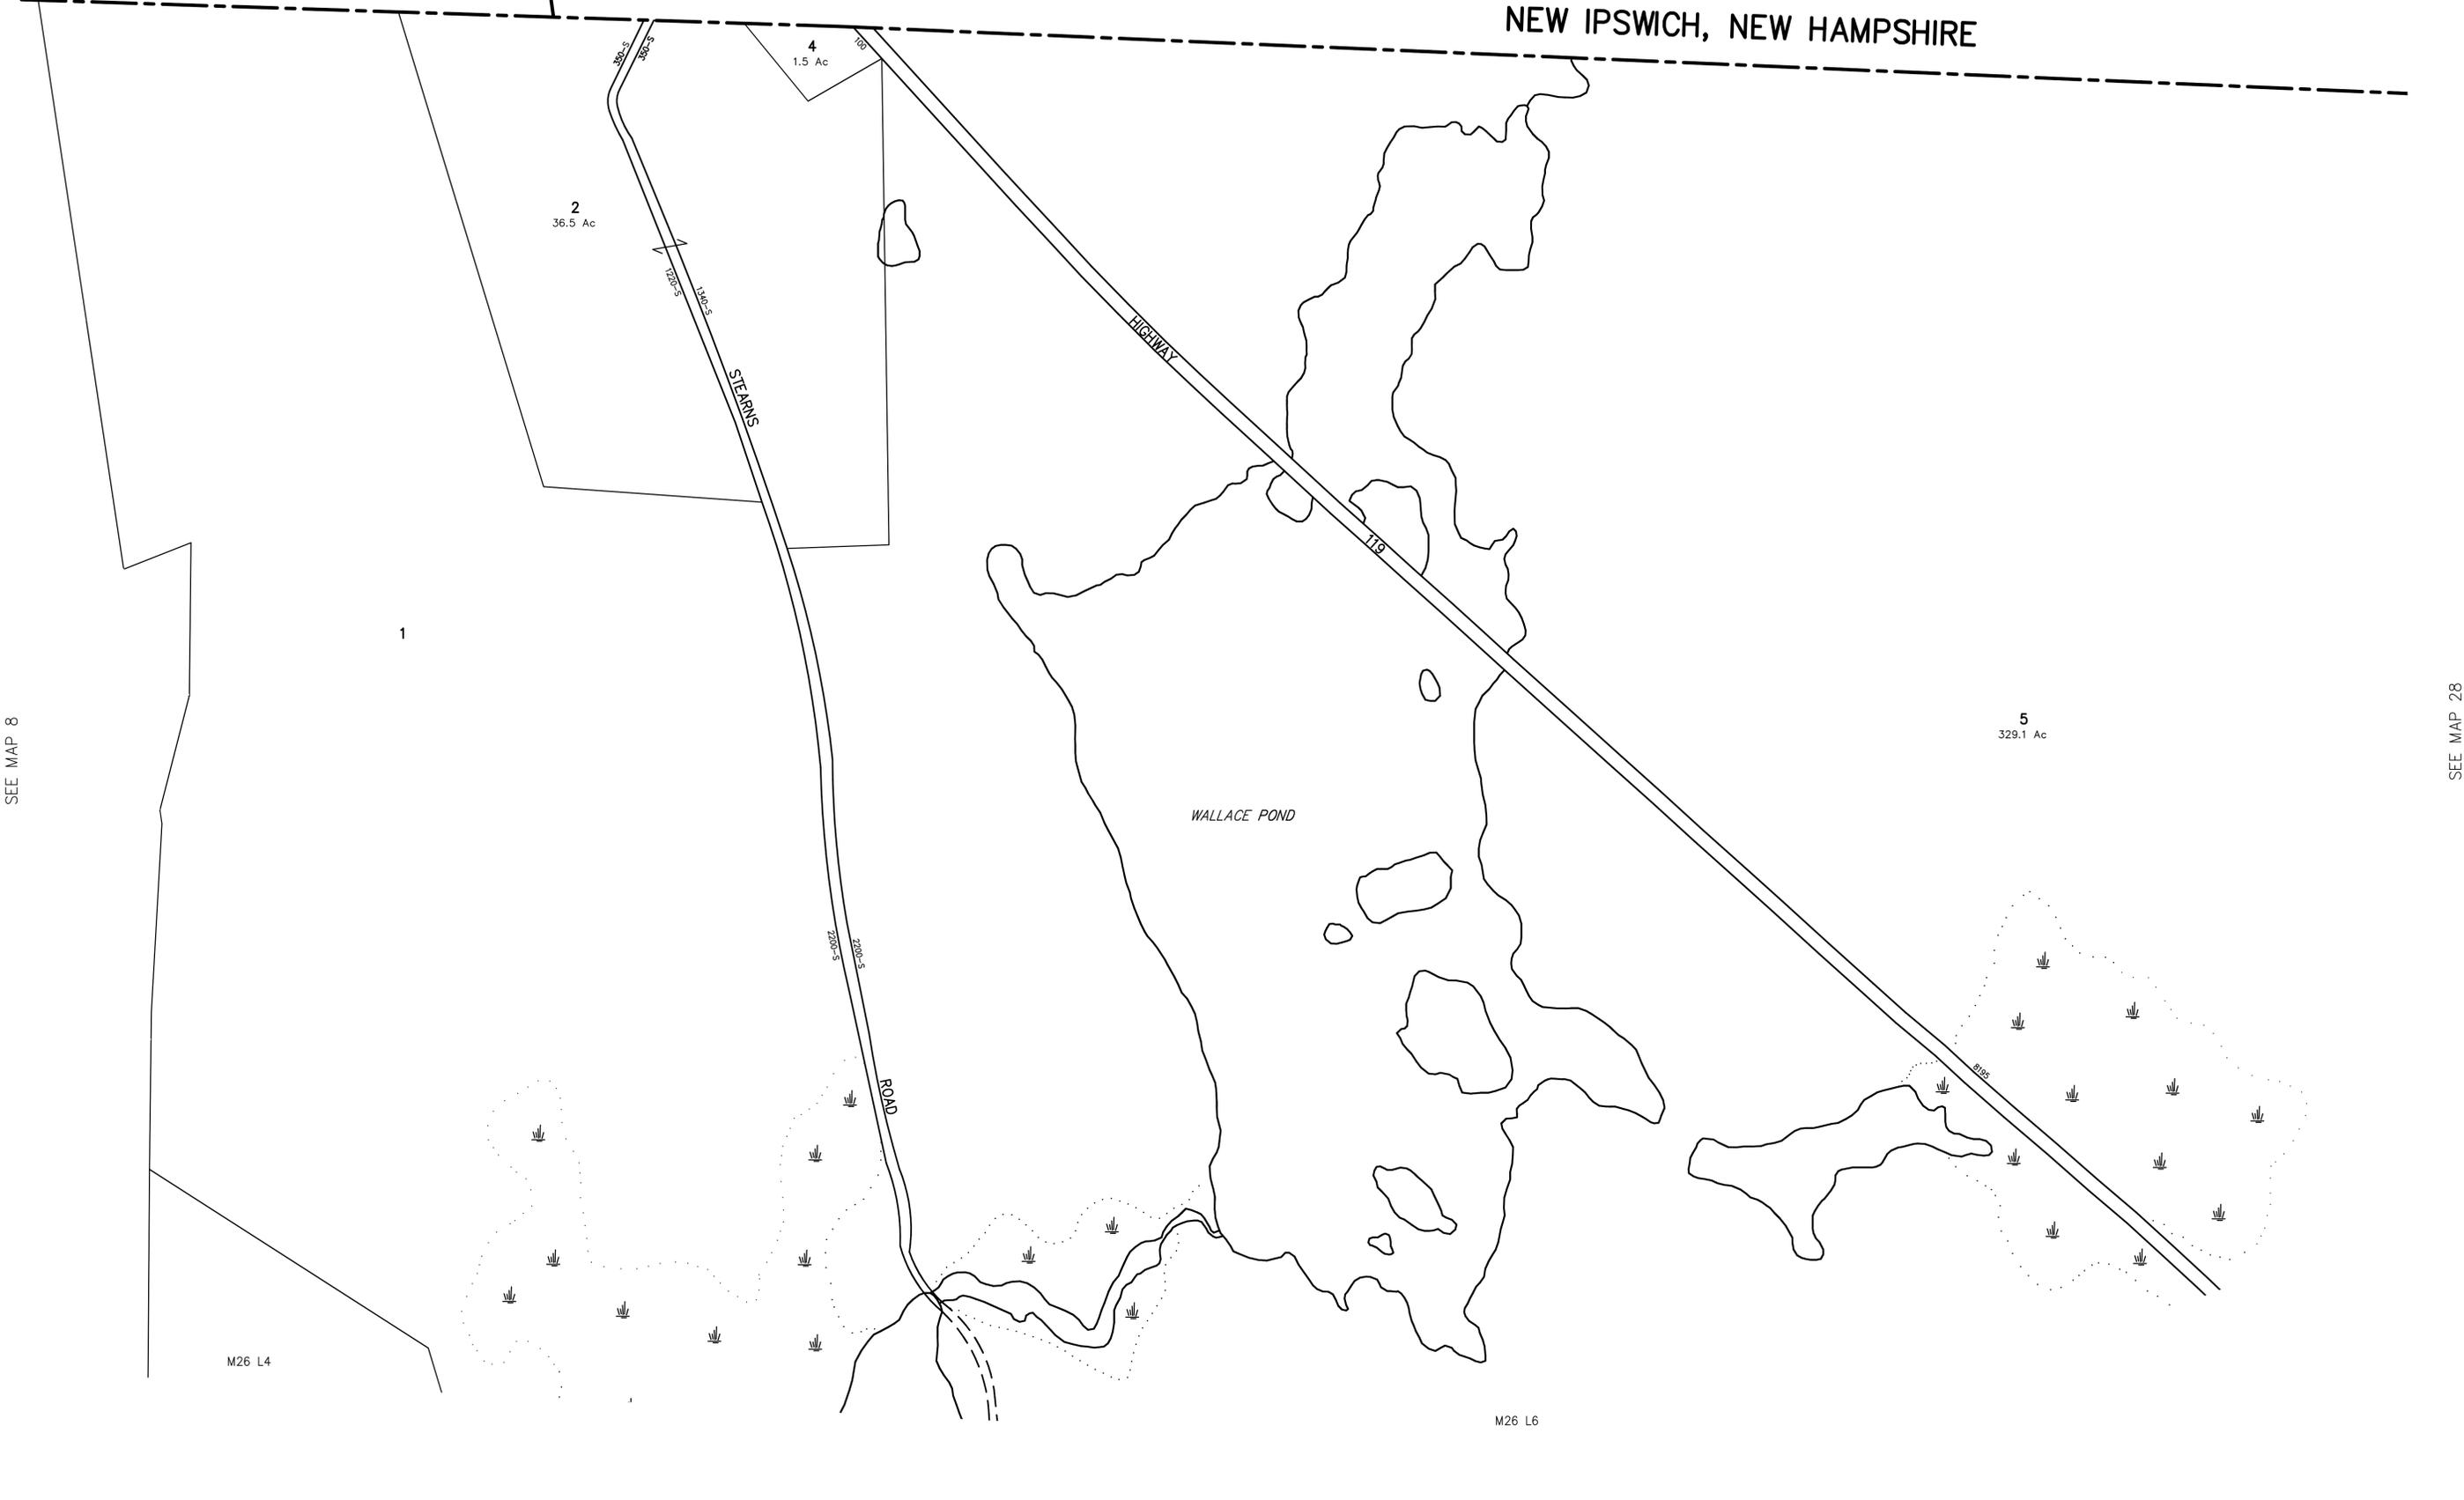

SEE MAP 8

SEE MAP 28

M26 L4

M26 L6

SEE MAP 26

NO PARCEL 3


THIS MAP IS FOR ASSESSMENT PURPOSES. IT IS NOT VALID FOR LEGAL DESCRIPTION OR CONVEYANCE.

THE HORIZONTAL DATUM IS THE MASSACHUSETTS STATE PLANE COORDINATE SYSTEM, NAD 83.

ORIGINAL MAPPING PREPARED BY AVIS AIRMAP, INC. SEPTEMBER 1971.

REVISED AND REPRINTED IN 2012 BY
CARTOGRAPHIC ASSOC. INC.
 PROFESSIONAL GIS CONSULTANTS
 MUNICIPAL MAPPING - GIS - PUBLIC WORKS INFORMATION MANAGEMENT
 11 PLEASANT STREET, LITTLETON, MASSACHUSETTS 03561
 (603)444-6768 - 1(800)322-4540 - FAX (603)444-1366 - WWW.CAI-INFO.COM

LEGEND	
AREA	Ac or Ac-S
RECORD DIMENSION100
SCALED DIMENSION100-S
WATER	
SUBDIVISION LOT NO.	②
RIGHT OF WAY/ACCESS	
COMMON OWNERSHIP	
WETLANDS	

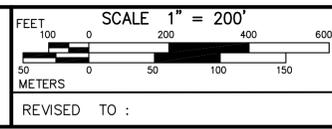

PROPERTY MAPS

ASHBURNHAM

MASSACHUSETTS

INDEX DIAGRAM		MAP NO.
8	28	27
9	29	