


# ASHBURNHAM, MASSACHUSETTS

ASSESSORS MAPS

SEE MAP 56

SEE MAP 9

SCALE 1"=200'  
SCALE 1"=100'

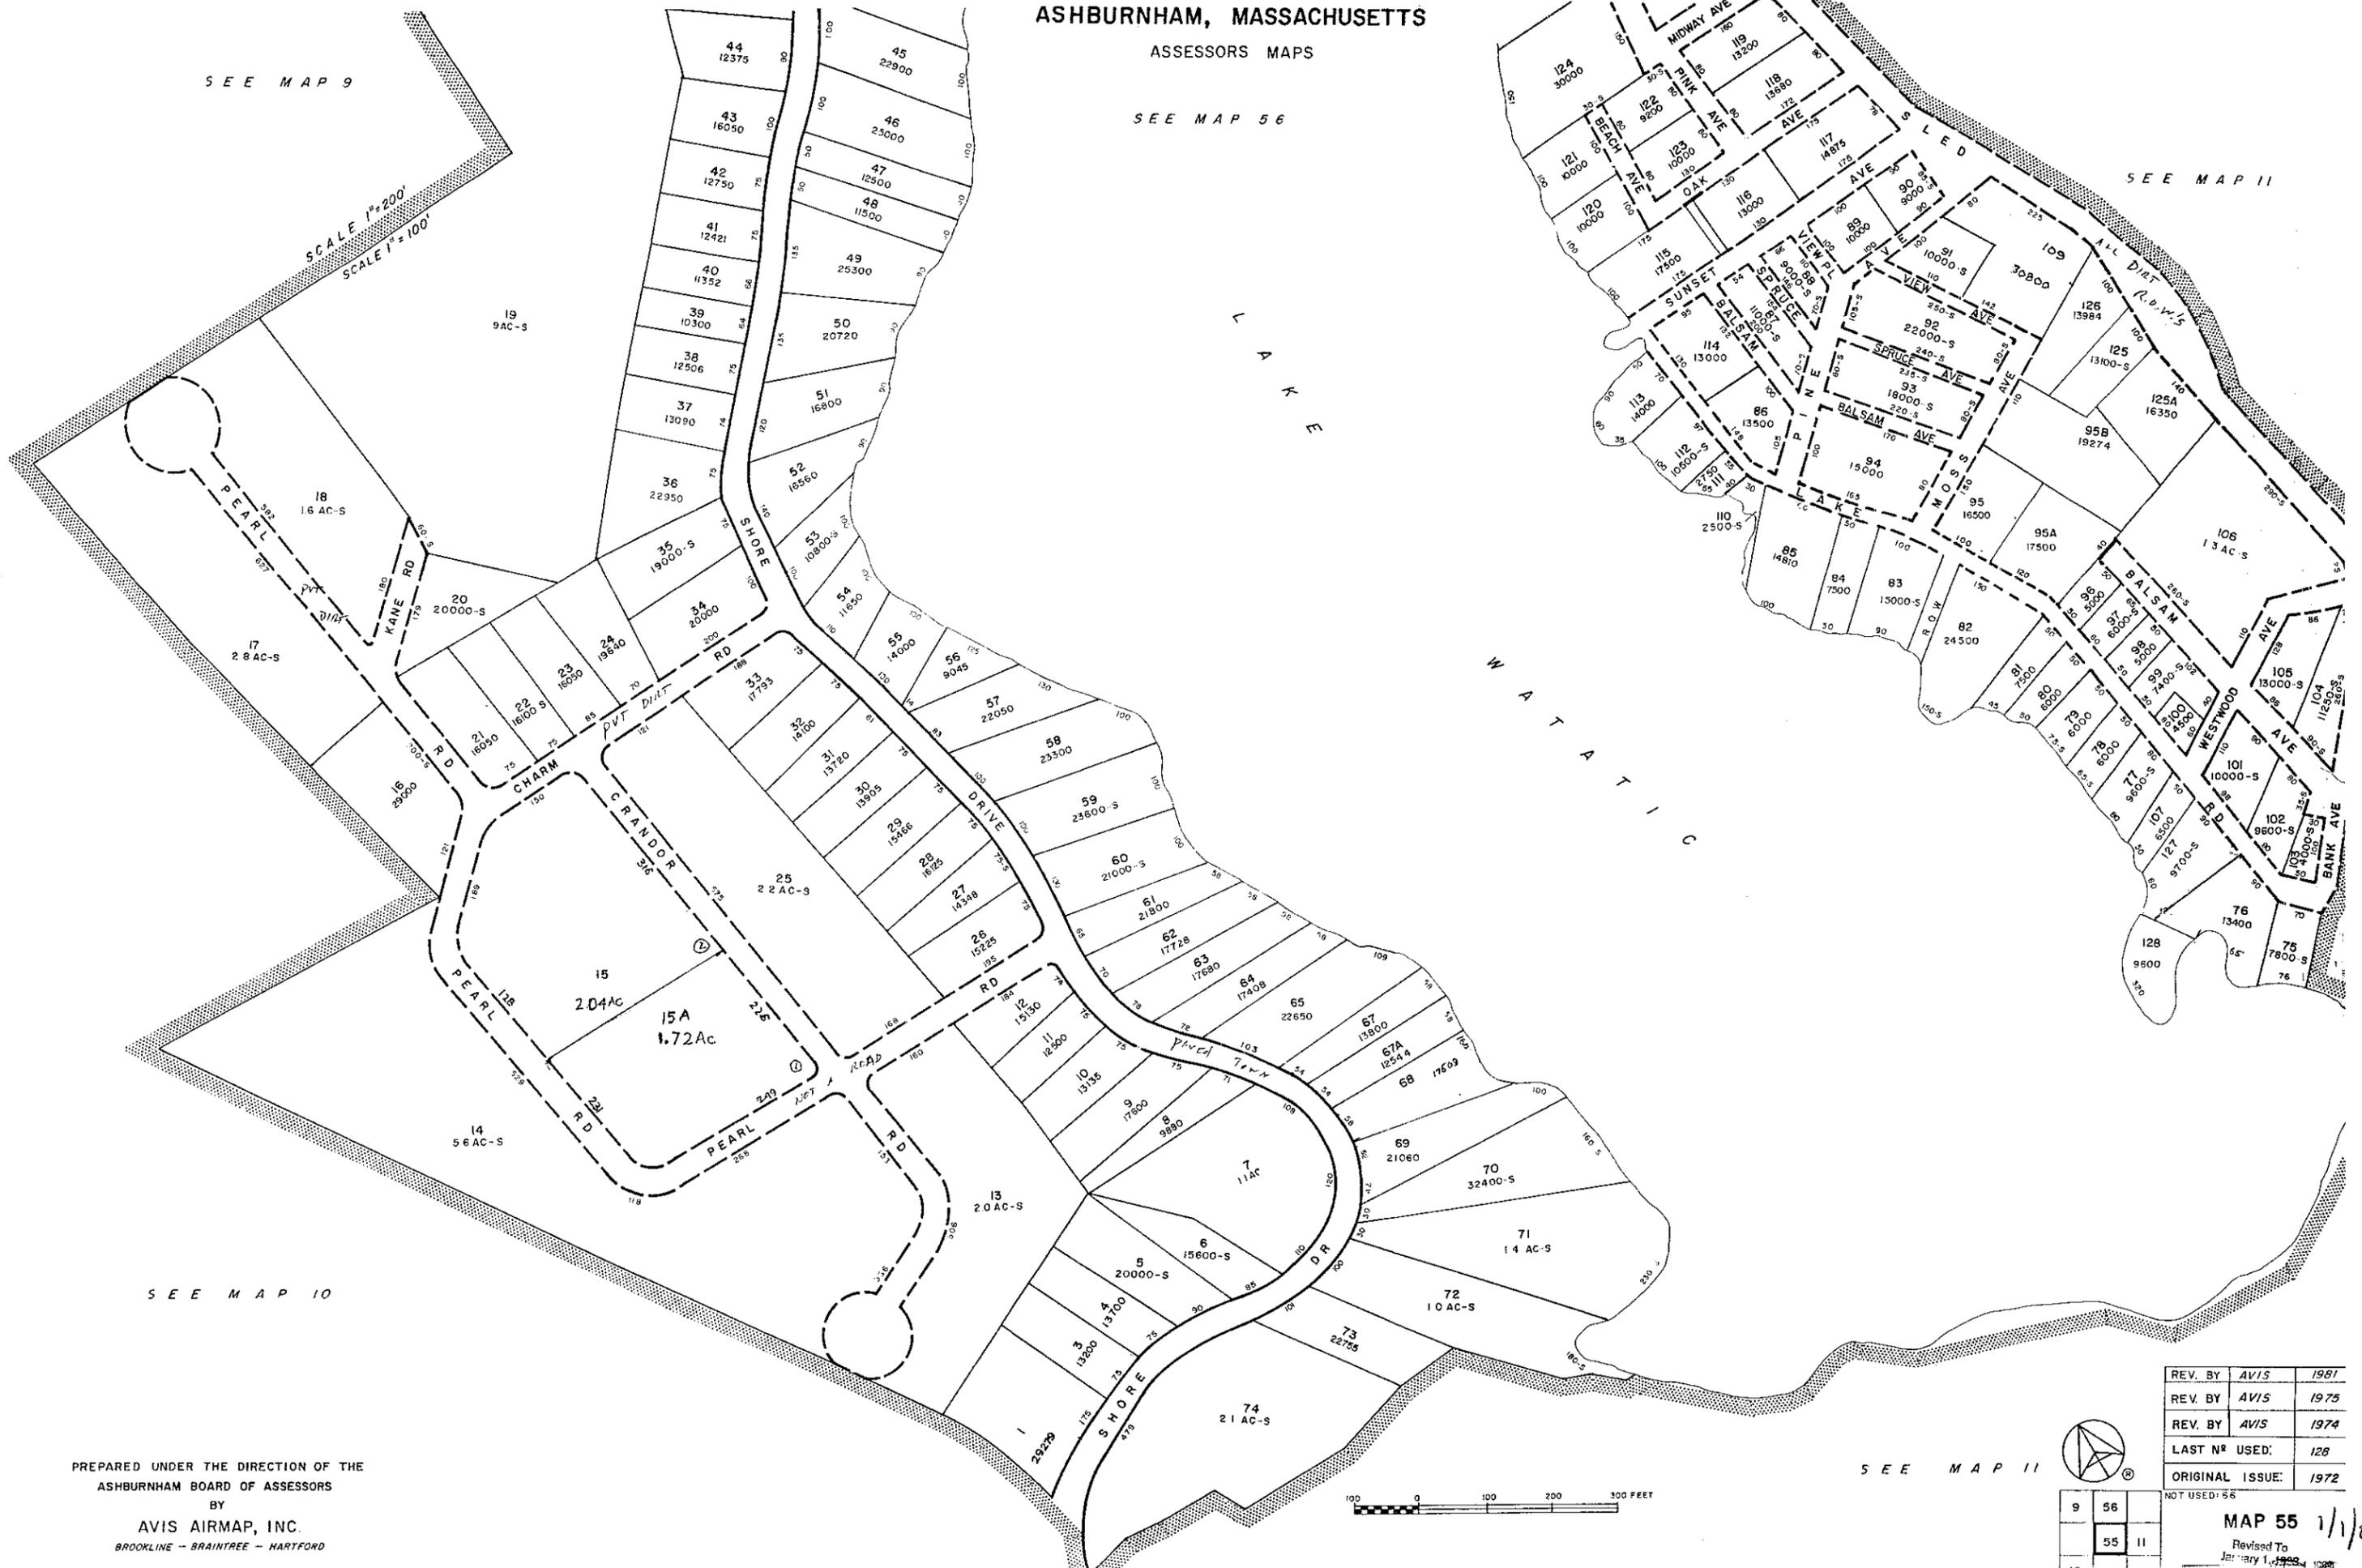

SEE MAP 11


SEE MAP 10

PREPARED UNDER THE DIRECTION OF THE  
ASHBURNHAM BOARD OF ASSESSORS  
BY  
AVIS AIRMAP, INC.  
BROOKLINE - BRAINTREE - HARTFORD

REV. BY	AVIS	1987
REV. BY	AVIS	1975
REV. BY	AVIS	1974
LAST N <sup>o</sup> USED:		128
ORIGINAL ISSUE:		1972



SEE MAP 11

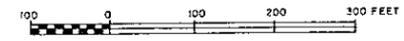

9	56
55	11
10	

MAP 55 1/1/06

Revised To  
January 1, 1988