


RINDGE, NEW HAMPSHIRE

WINCHENDON

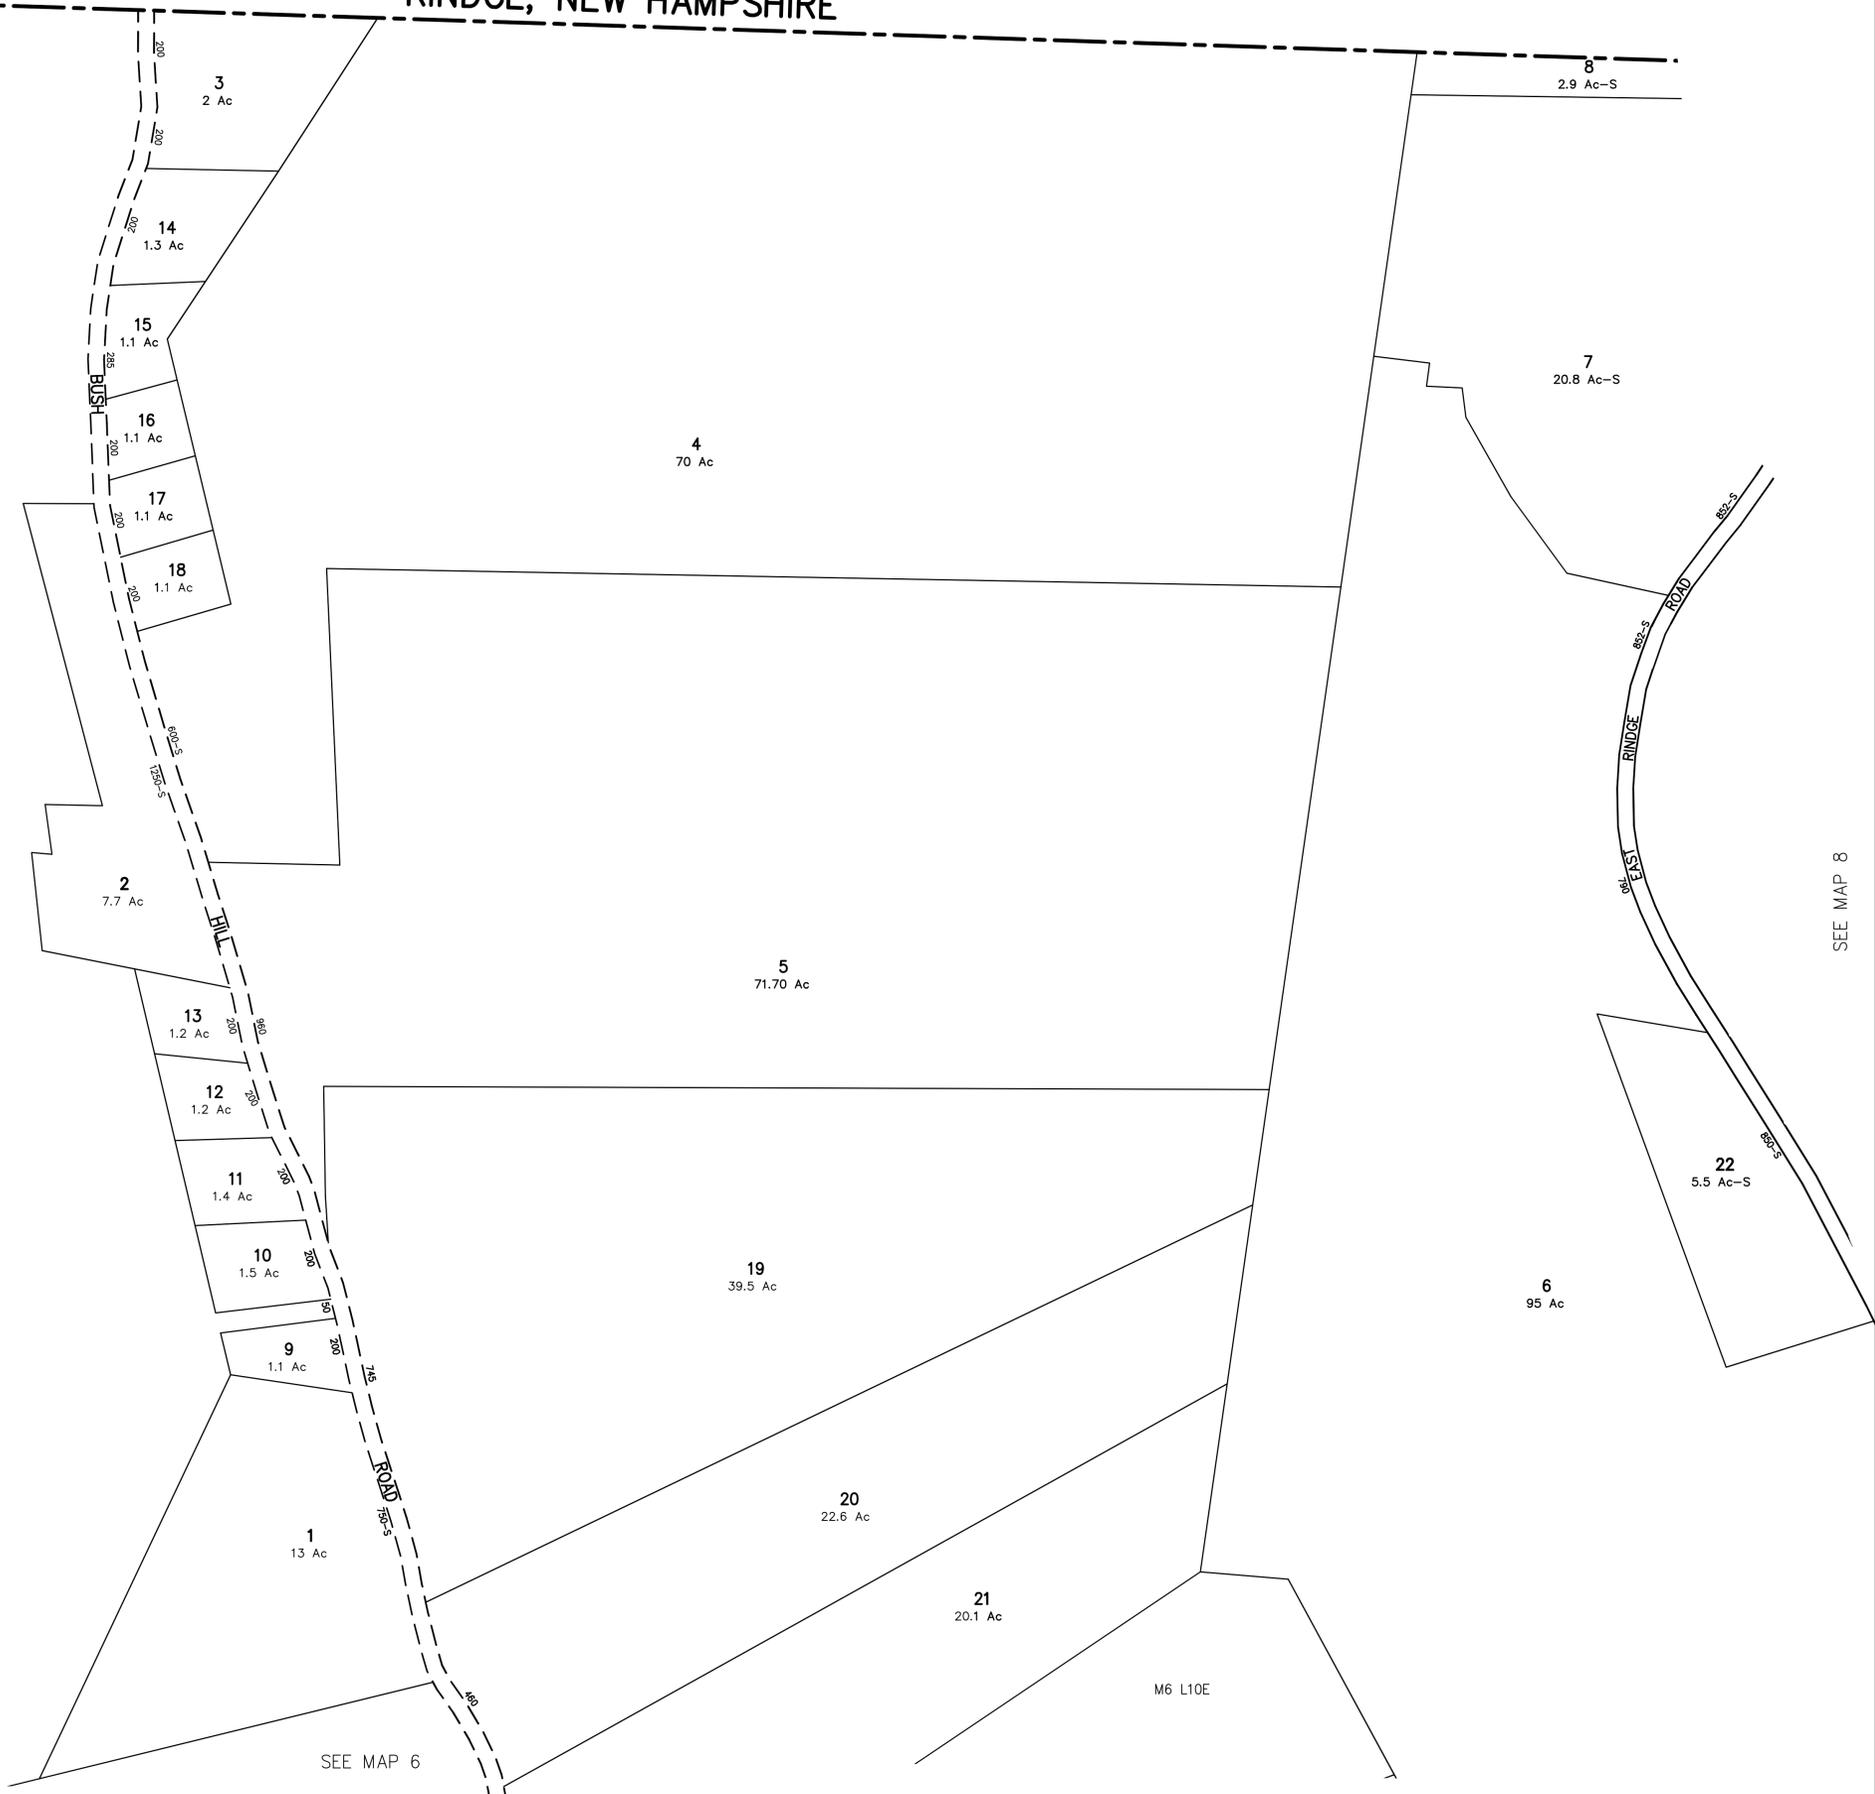


SEE MAP 8


THIS MAP IS FOR ASSESSMENT PURPOSES. IT IS NOT VALID FOR LEGAL DESCRIPTION OR CONVEYANCE.
 THE HORIZONTAL DATUM IS THE MASSACHUSETTS STATE PLANE COORDINATE SYSTEM, NAD 83.
 ORIGINAL MAPPING PREPARED BY AVIS AIRMAP, INC. SEPTEMBER 1971.

REVISED AND REPRINTED IN 2012 BY
CARTOGRAPHIC ASSOC. INC.
 PROFESSIONAL GIS CONSULTANTS
 MUNICIPAL MAPPING - GIS - PUBLIC WORKS INFORMATION MANAGEMENT
 11 PLEASANT STREET, LITTLETON, MASSACHUSETTS 03561
 (603)444-6768 - 1(800)322-4540 - FAX (603)444-1366 - WWW.CAI-INFO.COM

LEGEND	
AREA	Ac or Ac-S
RECORD DIMENSION	100
SCALED DIMENSION	100-S
WATER	
SUBDIVISION LOT NO.	
RIGHT OF WAY/ACCESS	
COMMON OWNERSHIP	
WETLANDS	

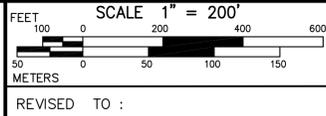

PROPERTY MAPS
ASHBURNHAM
 MASSACHUSETTS

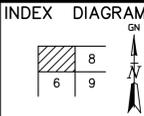

MAP NO.
7